




NORTH ELEVATION OPTION A.1

SCALE: 1/8" = 1'-0"



NORTH ELEVATION OPTION A.2

SCALE: 1/8" = 1'-0"

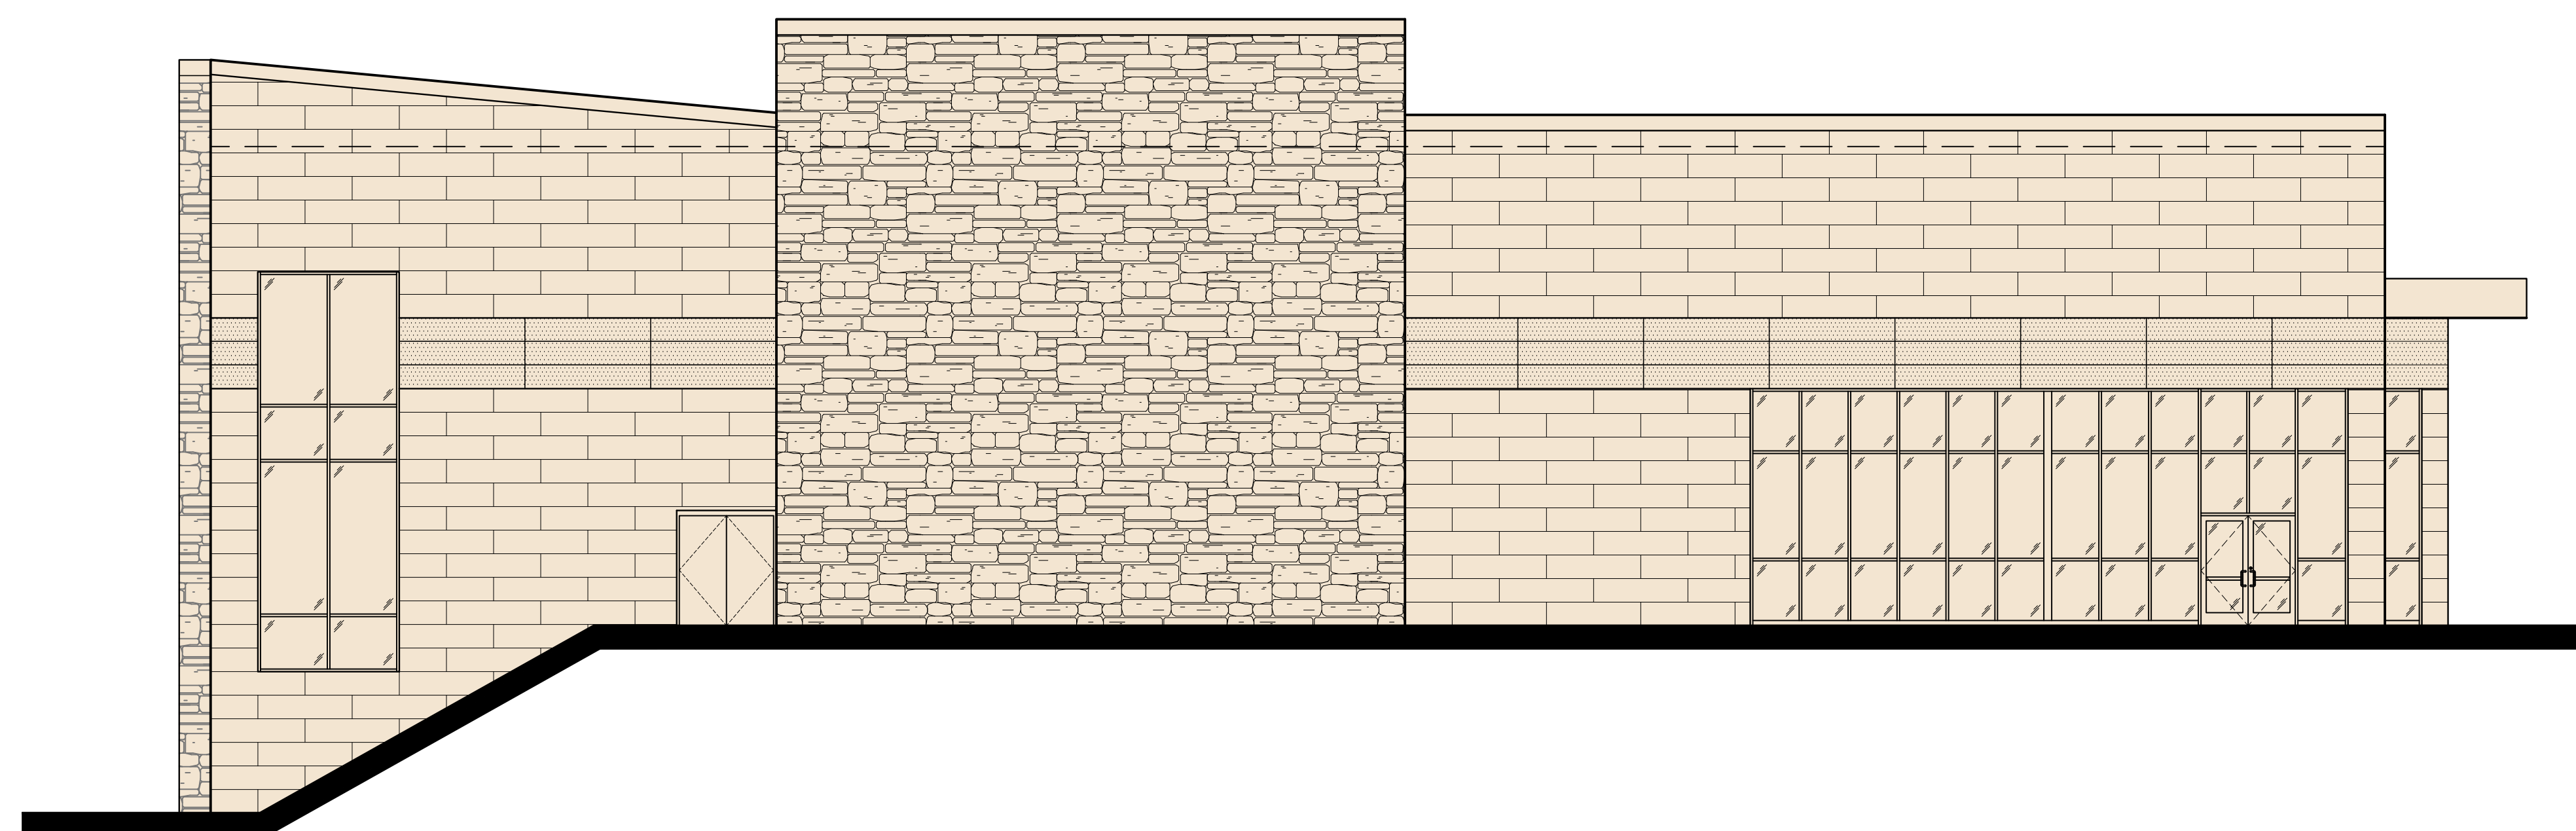

WEST ELEVATION OPTION A.2

SCALE: 1/8" = 1'-0"

FAITH CHURCH
6729 W. 133rd AVENUE
CEDAR LAKE, INDIANA
46303

ROHN ASSOCIATES
ARCHITECTS & PLANNERS
13177 RHODE STREET
CEDAR LAKE, IN 46303
PHONE: (708) 906-4670

PRELIMINARY
NOT FOR CONSTRUCTION
REVISIONS REQUIRED
Copyright 2023. All Instruments Of Service, including
Drawings, May Not Be Reproduced Or Copied Without
Written Consent Of The Architect.

ARCHITECT'S SEAL

ISSUE FOR:
5/24/23 REVIEW
8/2/23 REVIEW

EXTERIOR
ELEVATIONS
OPTION A


SCALE: AS NOTED
PROJECT NO.: 23-xxx

Ala



NORTH ELEVATION OPTION B

SCALE: 1/8" = 1'-0"

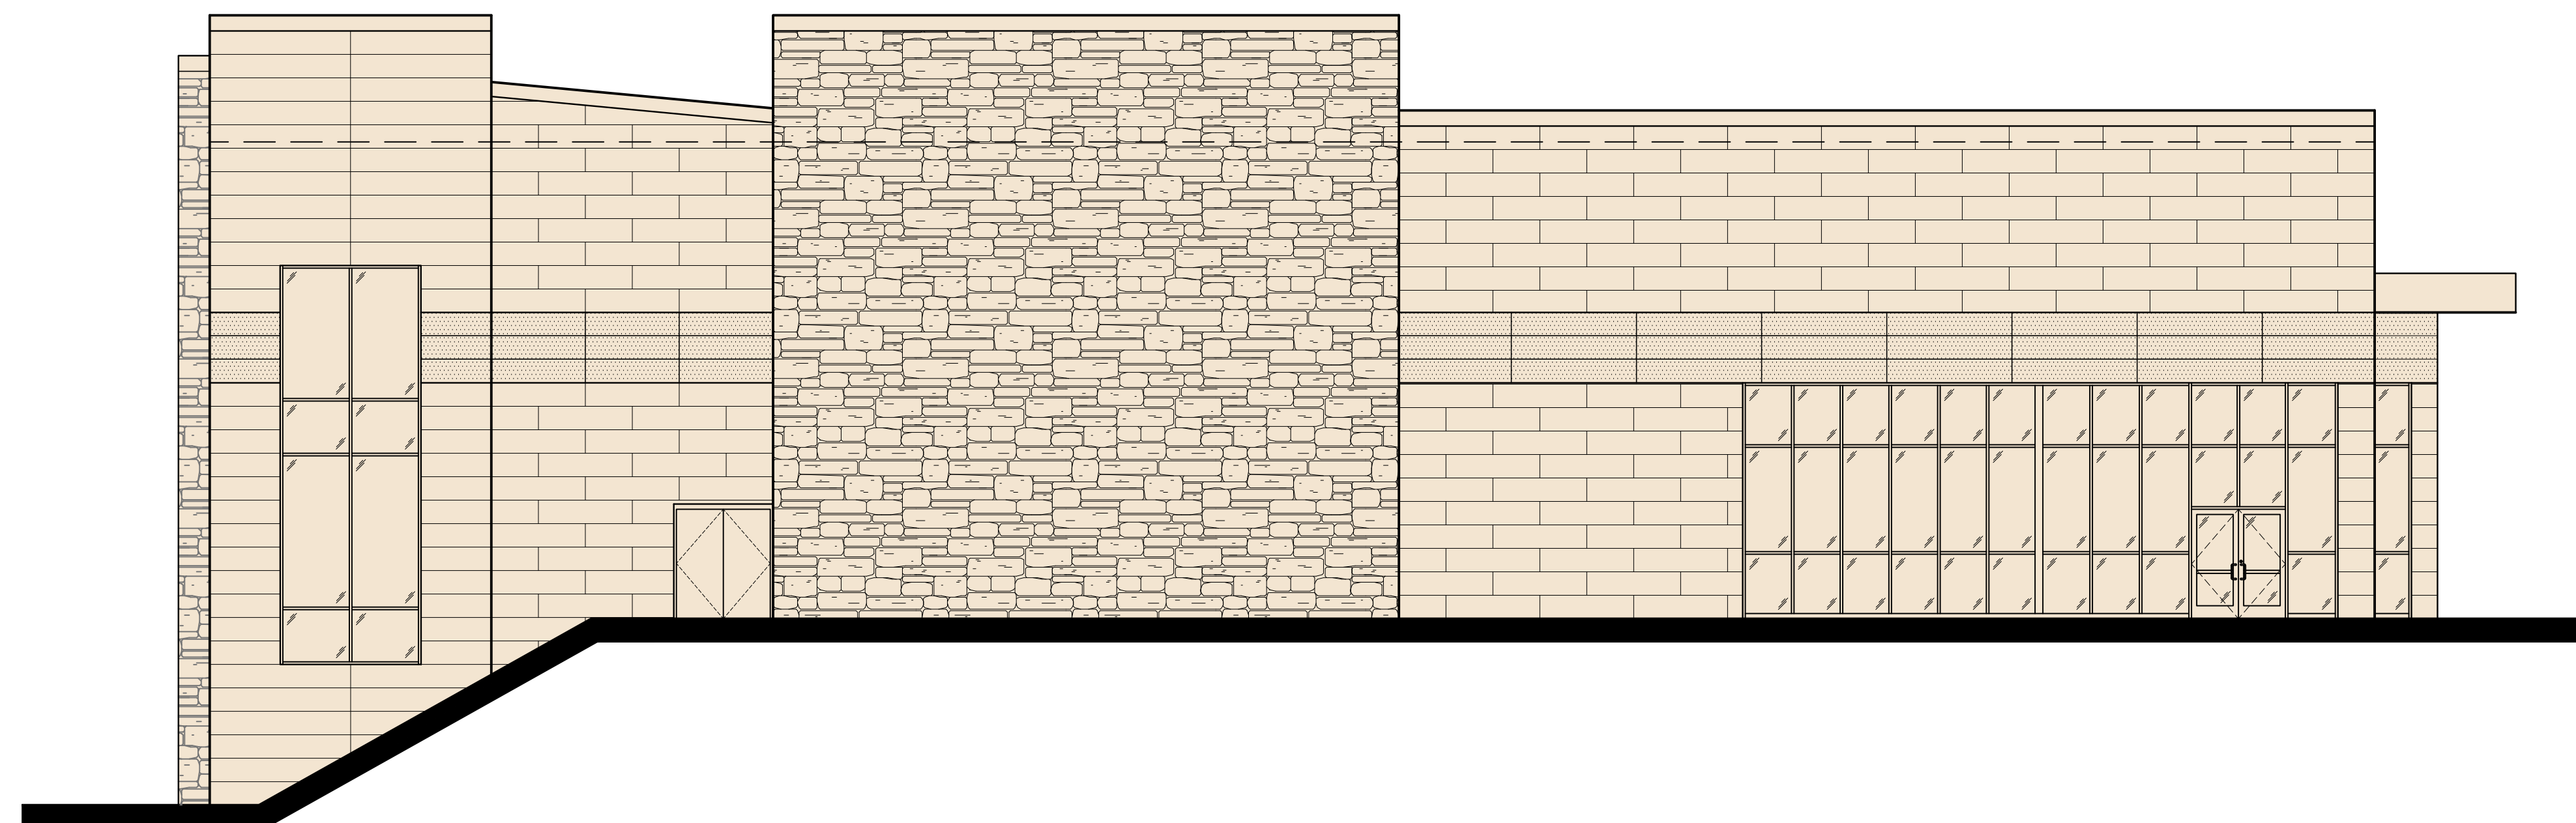

WEST ELEVATION OPTION B

SCALE: 1/8" = 1'-0"

FAITH CHURCH
6729 W. 133rd AVENUE
CEDAR LAKE, INDIANA
46303

ROHN ASSOCIATES
ARCHITECTS & PLANNERS
13177 RHODE STREET
CEDAR LAKE, IN 46303
PHONE: (708) 906-4670

PRELIMINARY
NOT FOR CONSTRUCTION
REVISIONS REQUIRED
Copyright 2023. All Instruments Of Service, including
Drawings, May Not Be Reproduced Or Copied Without
Written Consent Of The Architect.

ARCHITECT'S SEAL

ISSUE FOR:

5/24/23 REVIEW

8/2/23 REVIEW

EXTERIOR
ELEVATIONS
OPTION B

SCALE: AS NOTED
PROJECT NO.: 23-xxx

A1b

